




Front

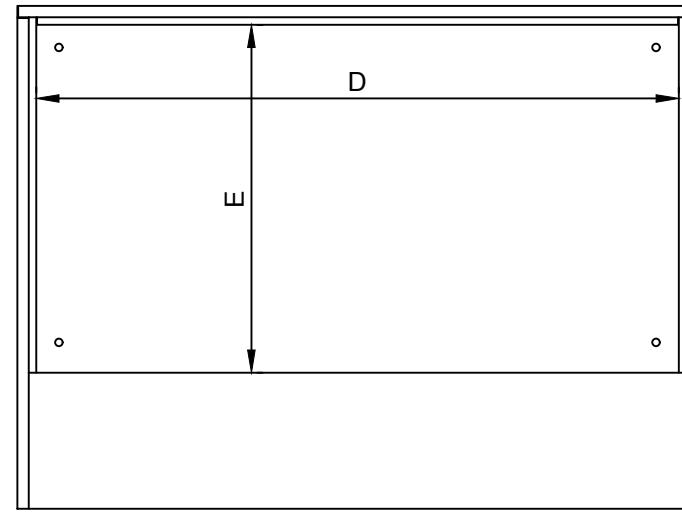

Front (Cover Off)

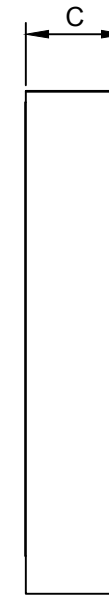

Side

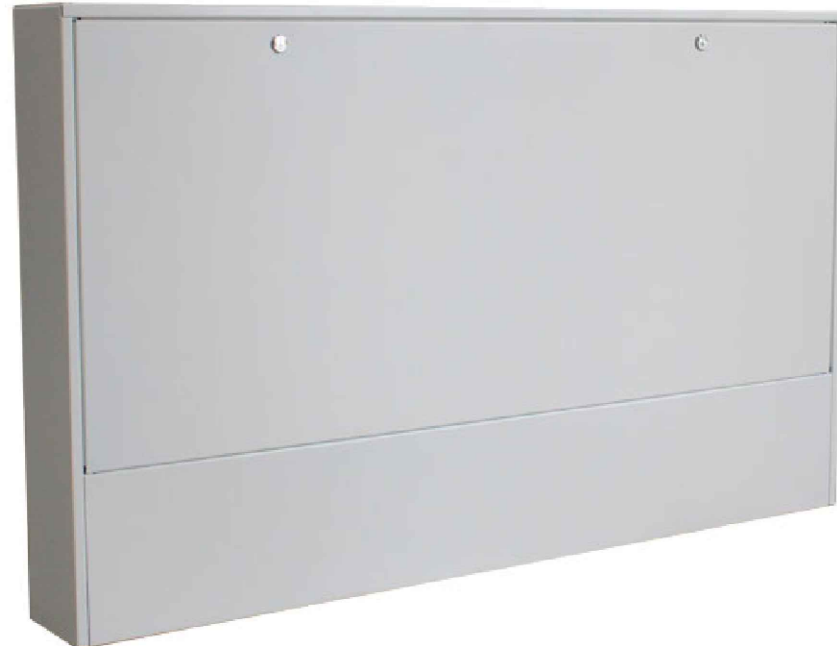

CHNZ Code	A Height (mm)	B Width (mm)	C Depth (mm)	D Opening Width	E Opening Height
UFC0750	665	750	130	700	460
UFC0900	665	900	130	850	460
UFC1100	665	1100	130	1050	460
UFC1200	665	1200	130	1150	460
UFC1200B	665	1200	165	1150	460
UFC1500B	665	1500	165	1450	460

Construction  
**Material: Galvanized Steel**  
**Finish: Powder-coated**  
**Colour: Cream**

TITLE:  
**Underfloor Manifold Cabinet**

Issue	Date	Amendment
A	MAY 21	For Construction

**Central Heating**  
 NEW ZEALAND  
 52 Pilkington Way  
 PO Box 31-274 Christchurch  
 Ph: (03) 357-1233 Fax: (03) 343-1236  
 www.centralheating.co.nz

DRAWN: JC	Project No: -
CHECKED: CHNZ	SHEET: 1 of 1
DESIGN: CHNZ	SCALE: 1:10@A3
DATE: 5 MAY 2021	DRG No. C1
	ISSUE: A